


↑ Pd - POKOJ DNIE

jed. uw. 1, 2, 3, 4, 6, 7, 8 min. 2,2 ch  
2,5 g.

I PIĘTRO

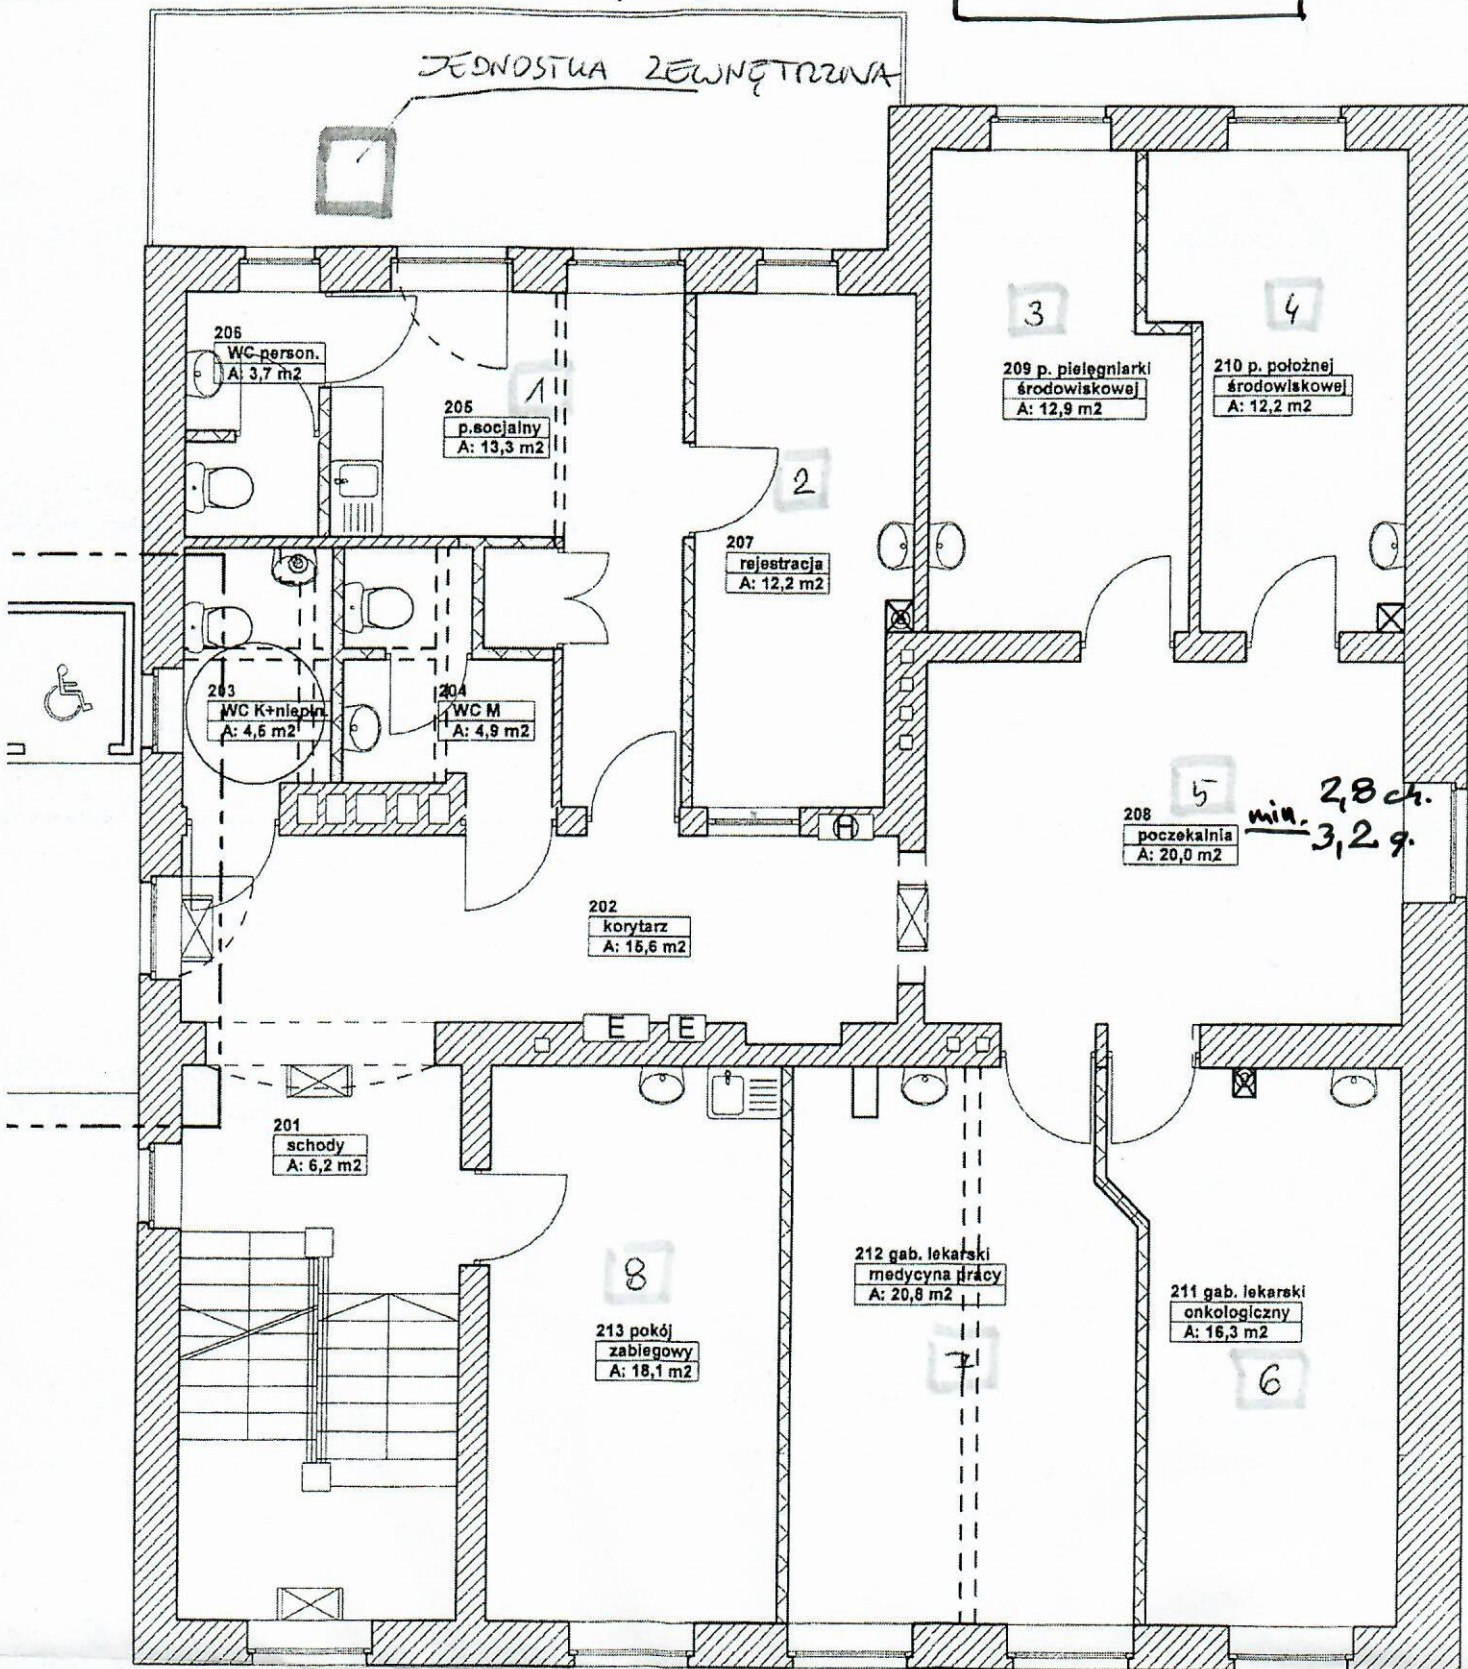

↑ Pd - POKUONIE

KCO VRF

PODDANE  
II PIĘTRO

jed. wev. 1,2,3,4,5,7 niu. 1,6 ch.  
1,8 9.

